

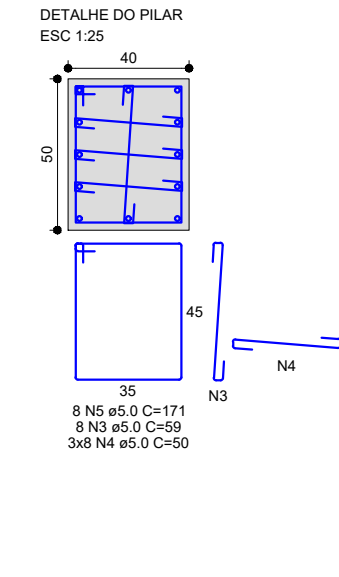
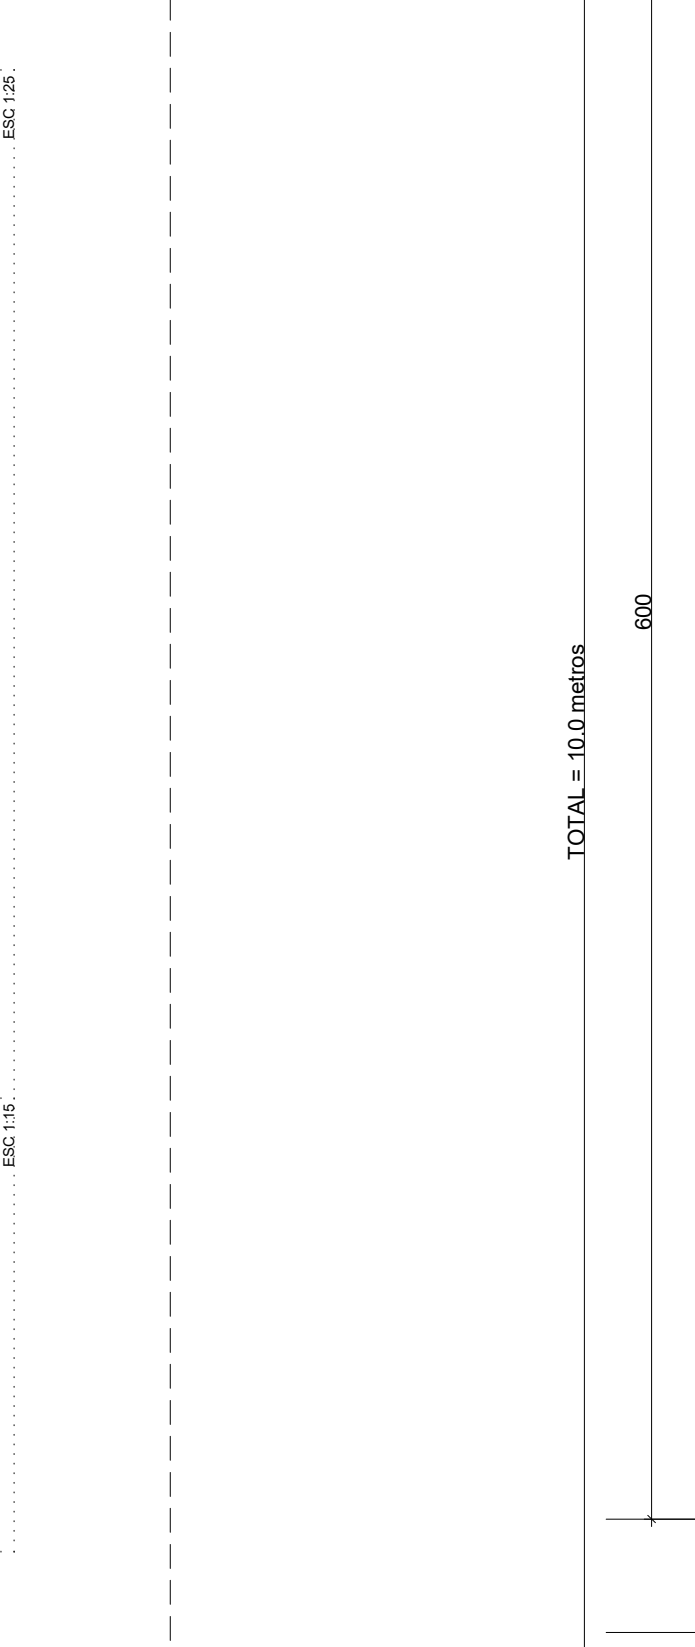
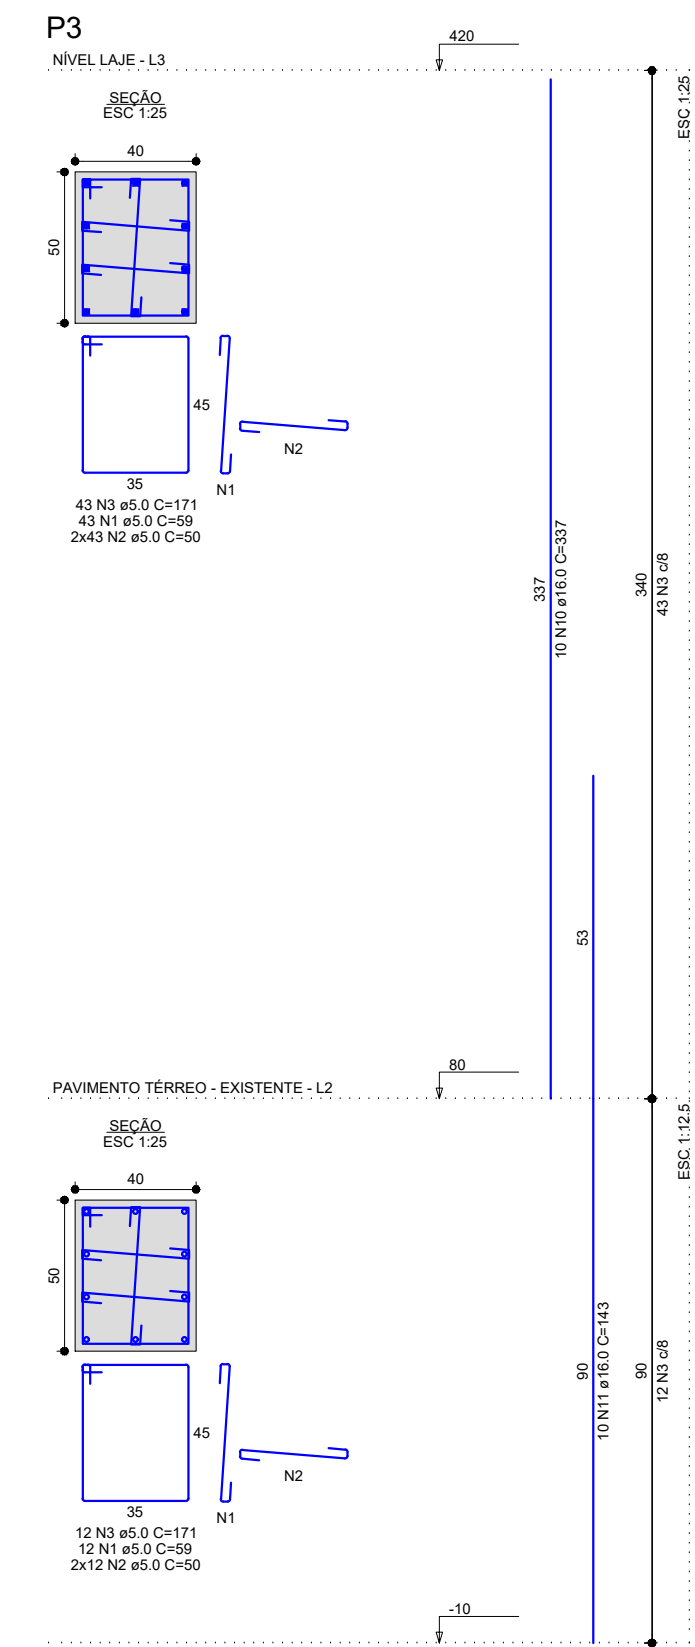


PLANTA  
ESC 1:50

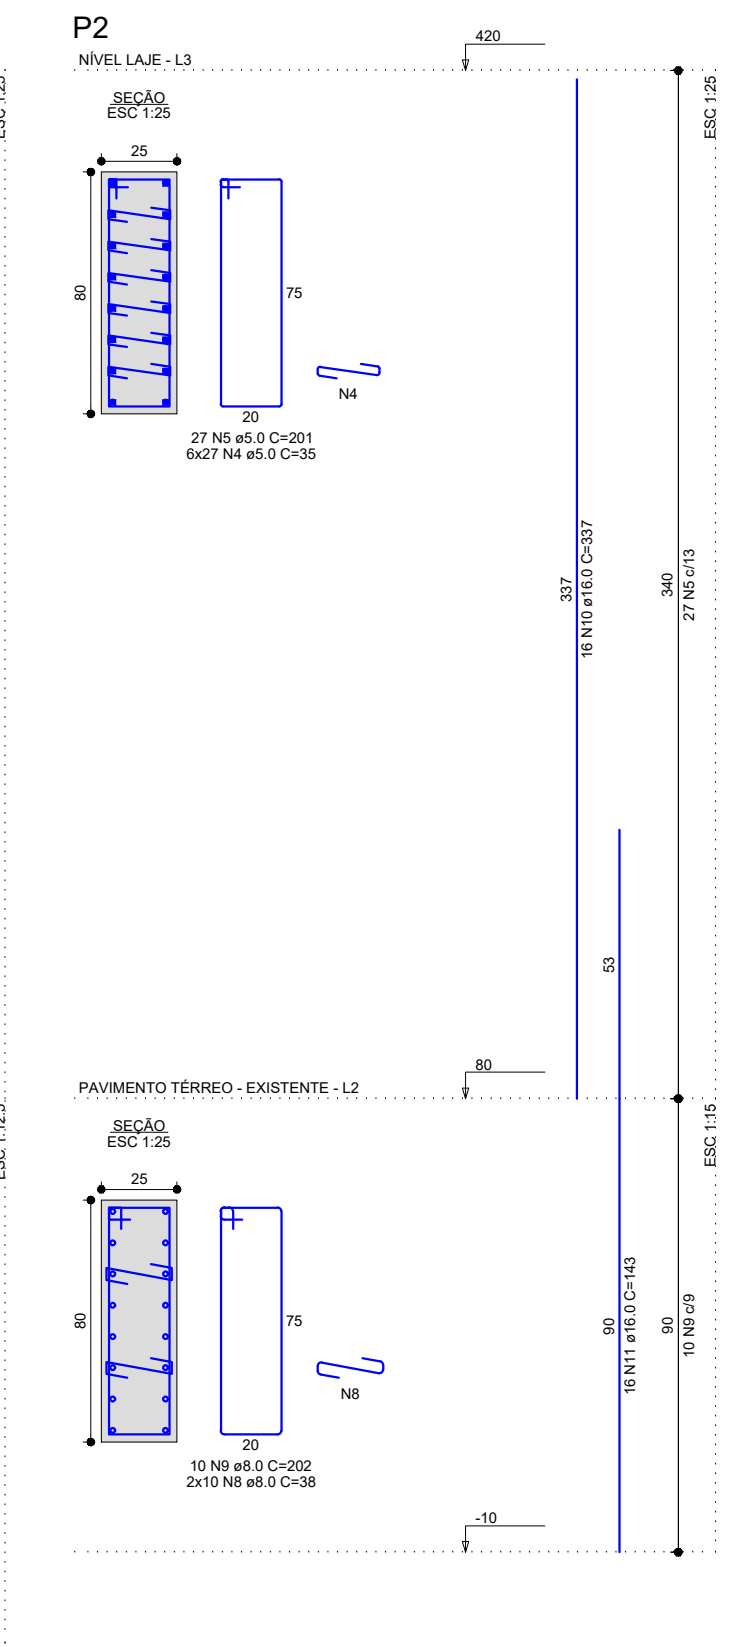


PLANTA  
ESC 1:50

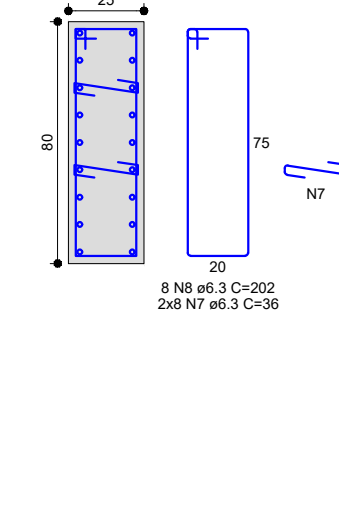

RESUMO DO AÇO				
AÇO	DIAM (mm)	C.TOTAL (m)	QUANT + 1% (Barras)	PESO (kg)
CA50	6.3	32.9	3	
	8.0	27.8	3	
CA60	16.0	268.8	23	
	5.0	574.6	-	
PESO TOTAL (kg)				
CA50	447.7			
CA60	89.5			

Volume de concreto (C-30) = 3.44 m<sup>3</sup>  
Área de forma = 33.54 m<sup>2</sup>

PLANTA  
ESC 1:50

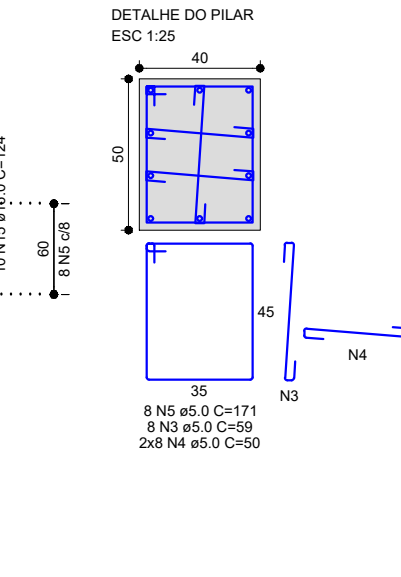


PLANTA  
ESC 1:50

RESUMO DO AÇO				
AÇO	DIAM (mm)	C.TOTAL (m)	QUANT + 1% (Barras)	PESO (kg)
CA50	6.3	107.6	10	
	8.0	111.7	10	
	10.0	22.7	2	
CA60	16.0	180.8	16	
	5.0	237.6	-	
PESO TOTAL (kg)				
CA50	373.5			
CA60	37			

Volume de concreto (C-30) = 6.45 m<sup>3</sup>  
Área de forma = 19.20 m<sup>2</sup>

escala 1:25

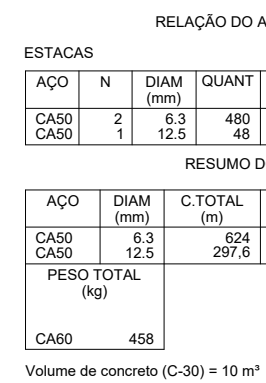

RESUMO DO AÇO				
AÇO	DIAM (mm)	C.TOTAL (m)	QUANT + 1% (Barras)	PESO (kg)
CA50	6.3	624	53	
CA50	12.5	297,6	25	
PESO TOTAL				

Volume de concreto (C-30) = 10 m

# HOSPITAL DR. LAURO REUS

## AMBULÂNCIA

Rua Oswaldo Cruz, 116 - Campo Bom / RS

Rua Oswaldo Cruz, 116 - Campo Bom / RS

## BLOCOS DE COROAMENTO E PILARES

HOSPITAL DR. LAURO REUS

INDICADOC

\_\_\_\_\_

28/06/2022

EST - 04 - R01

**MARCONI SOUTO**  
ARQUITETURA  
[www.marconisouto.com](http://www.marconisouto.com)

ENGENHEIRO CIVIL BRUNO DALMORO DE ANDRADE  
CREA RS 241280